



PARCELA Nº 22




PARCELA Nº 20

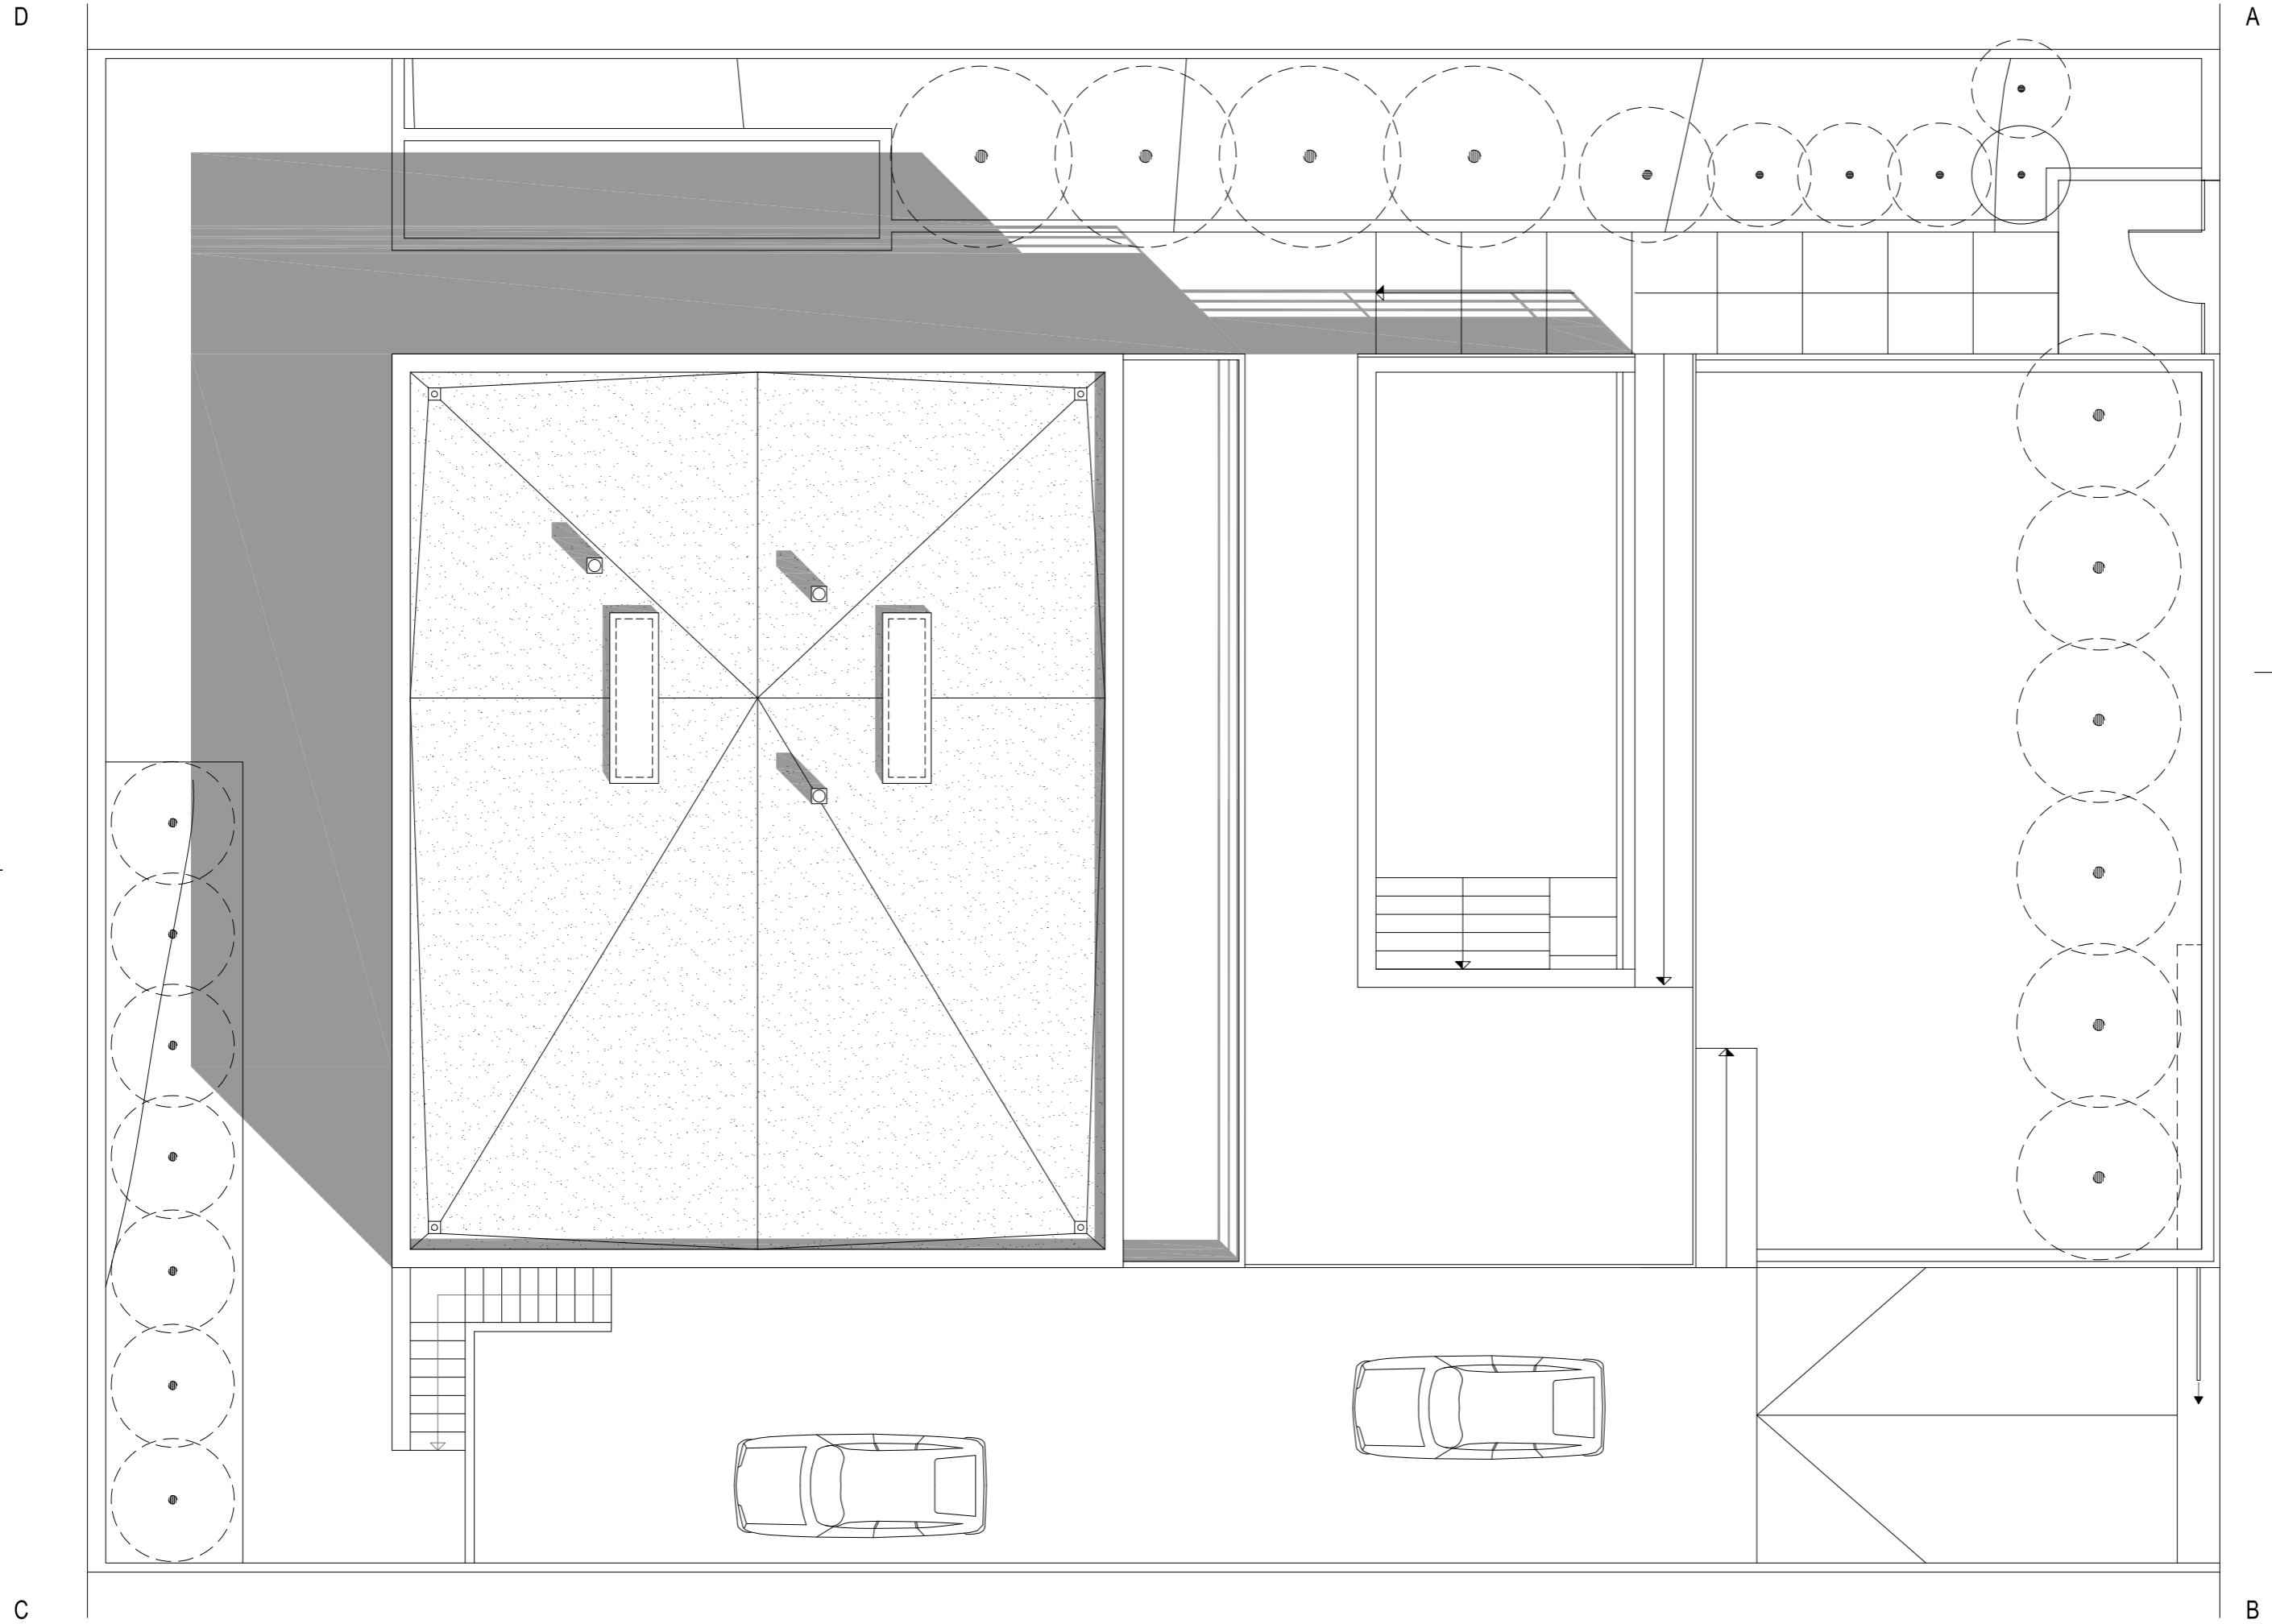


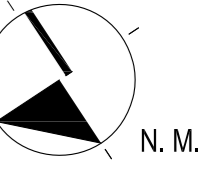

FACHADA NORESTE

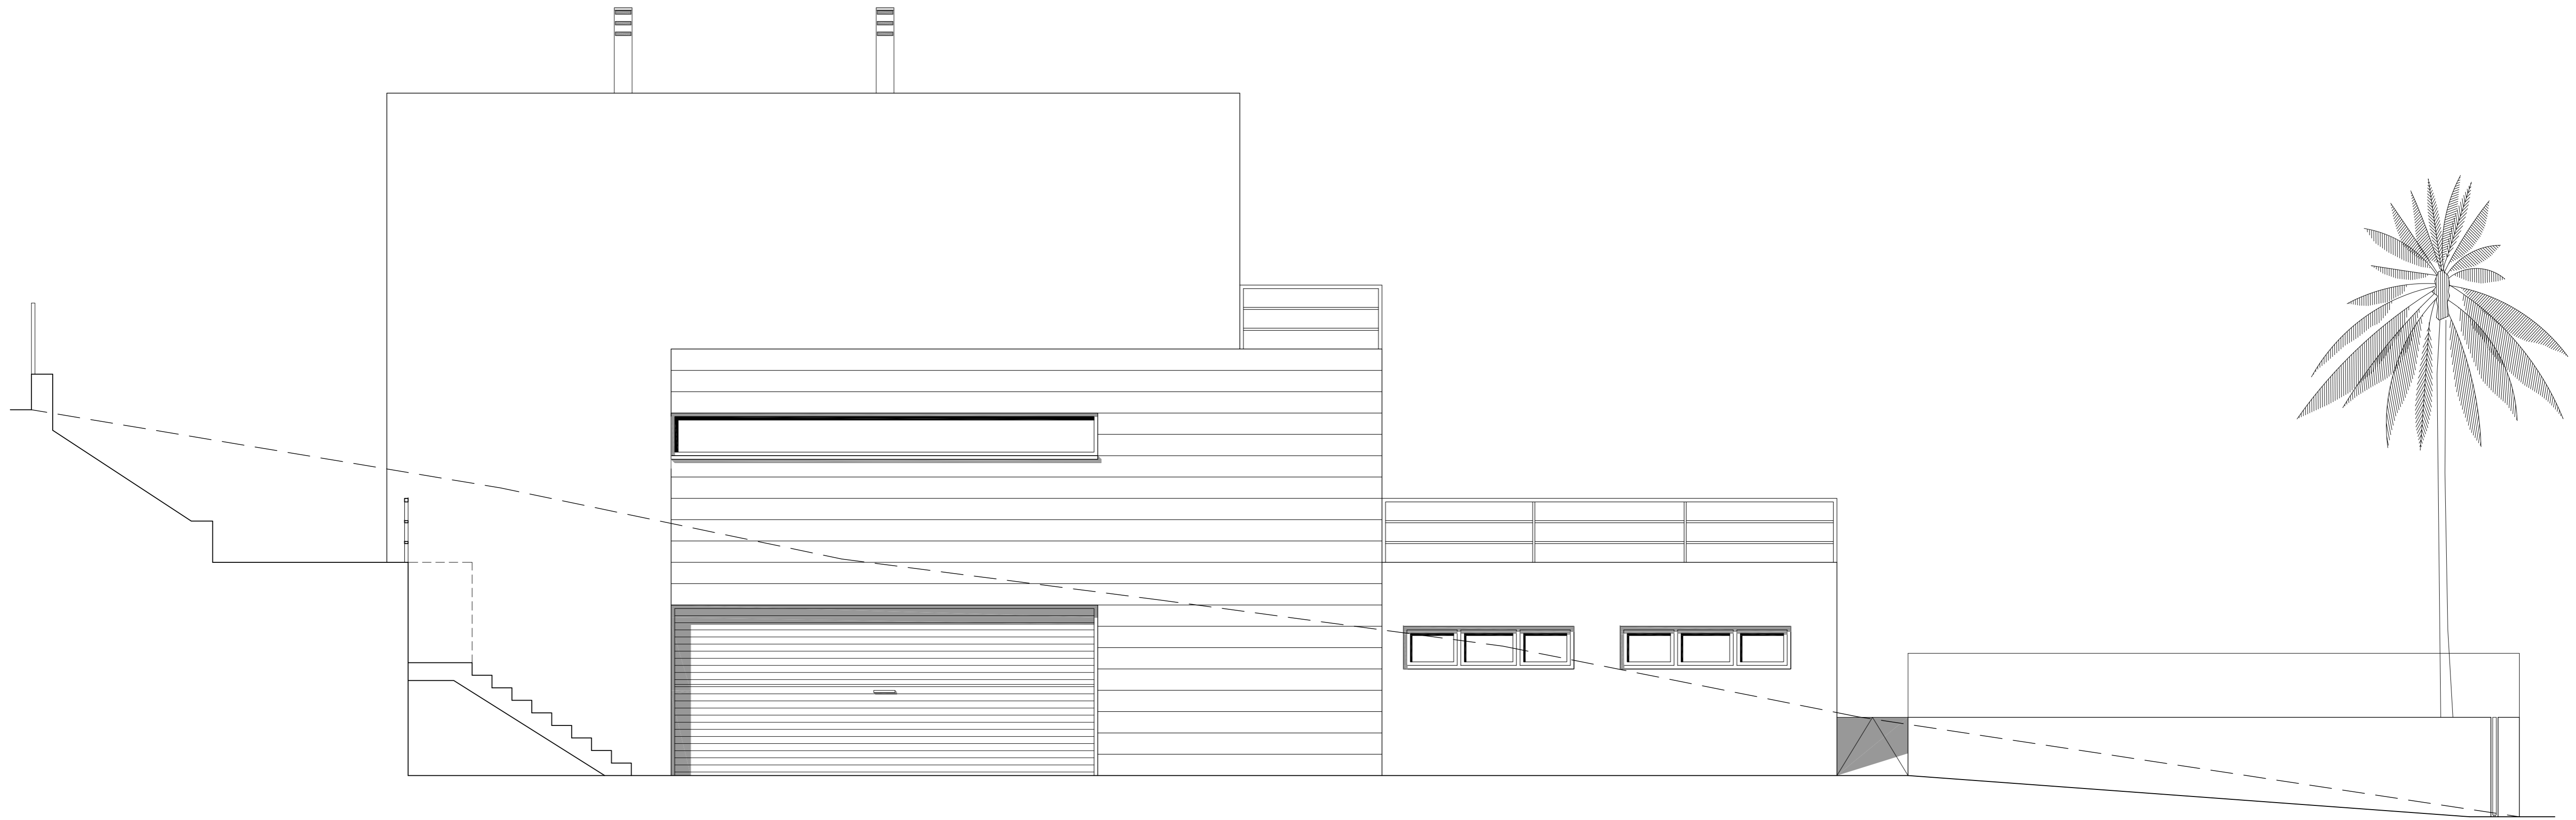

FACHADA NOROESTE

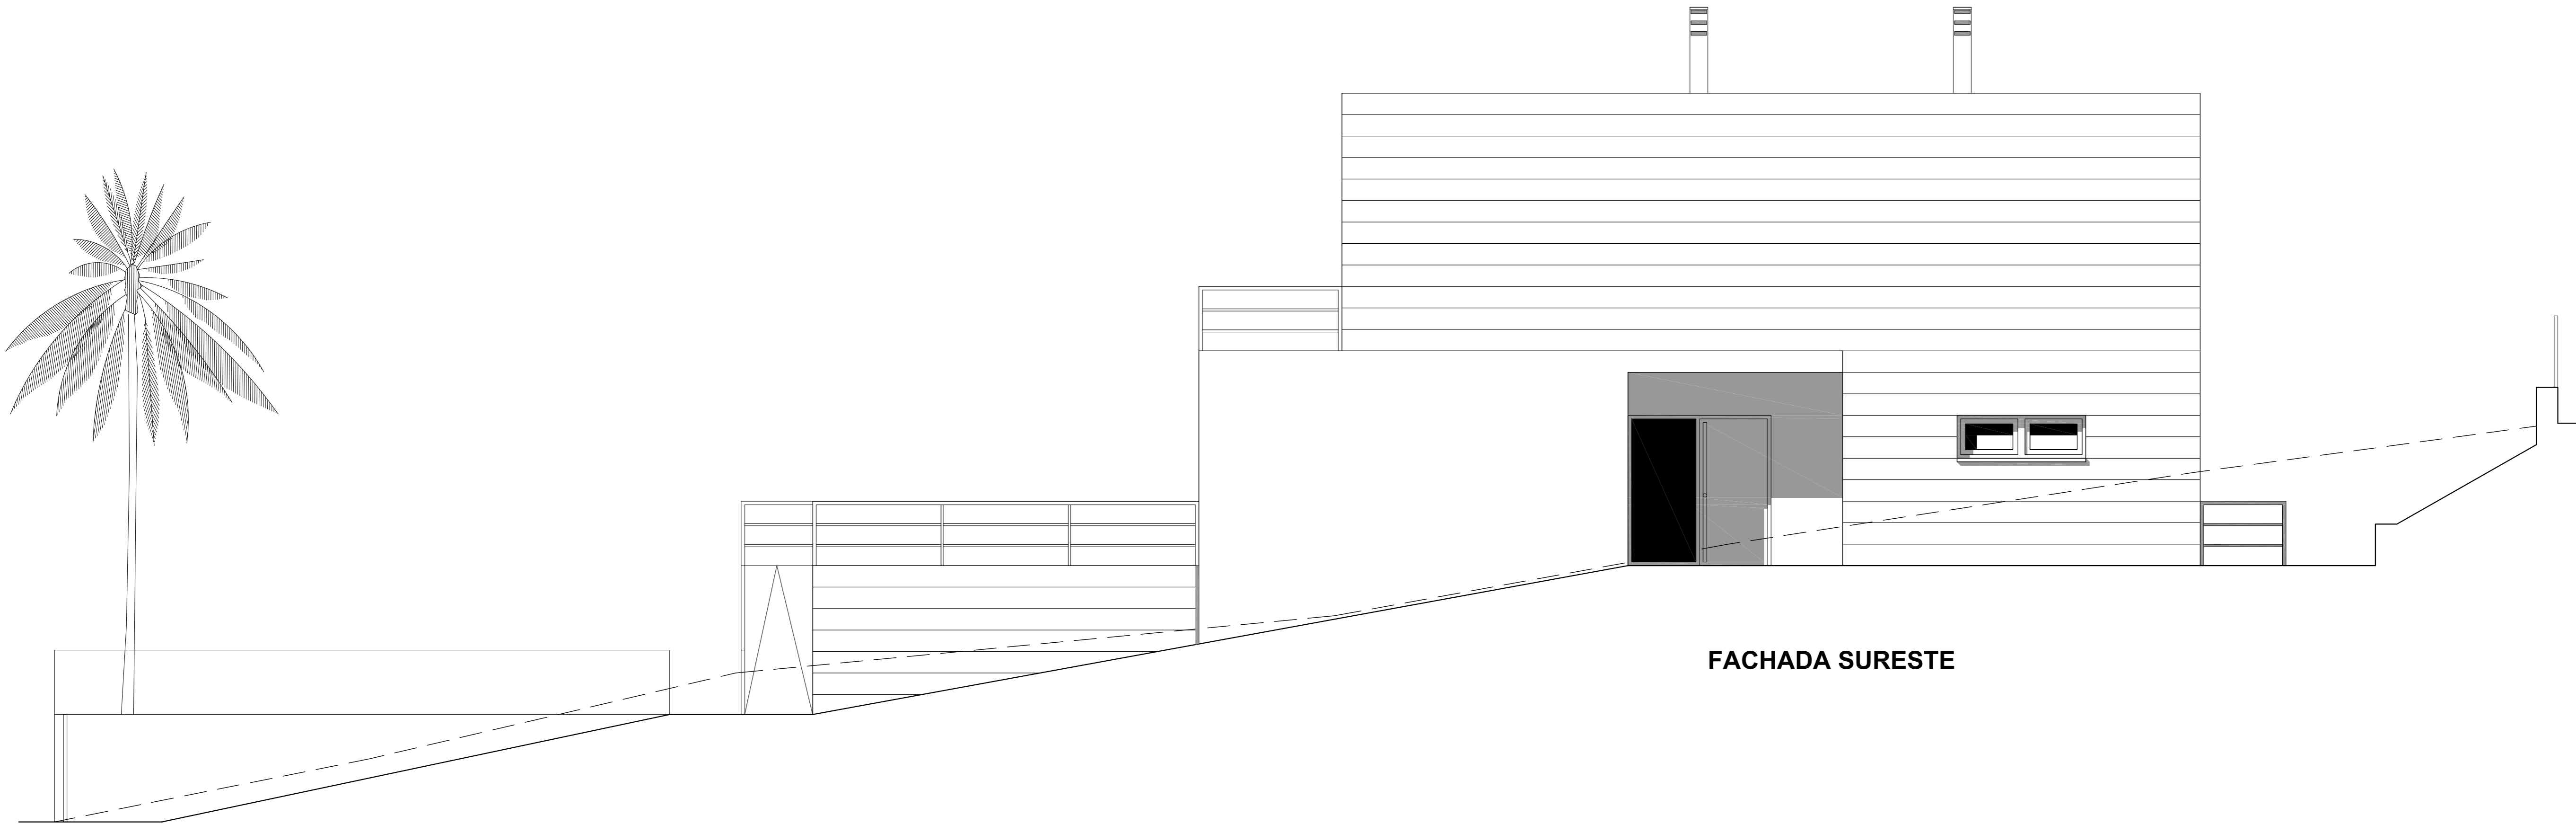


FACHADA SURESTE




FACHADA SUROESTE

A

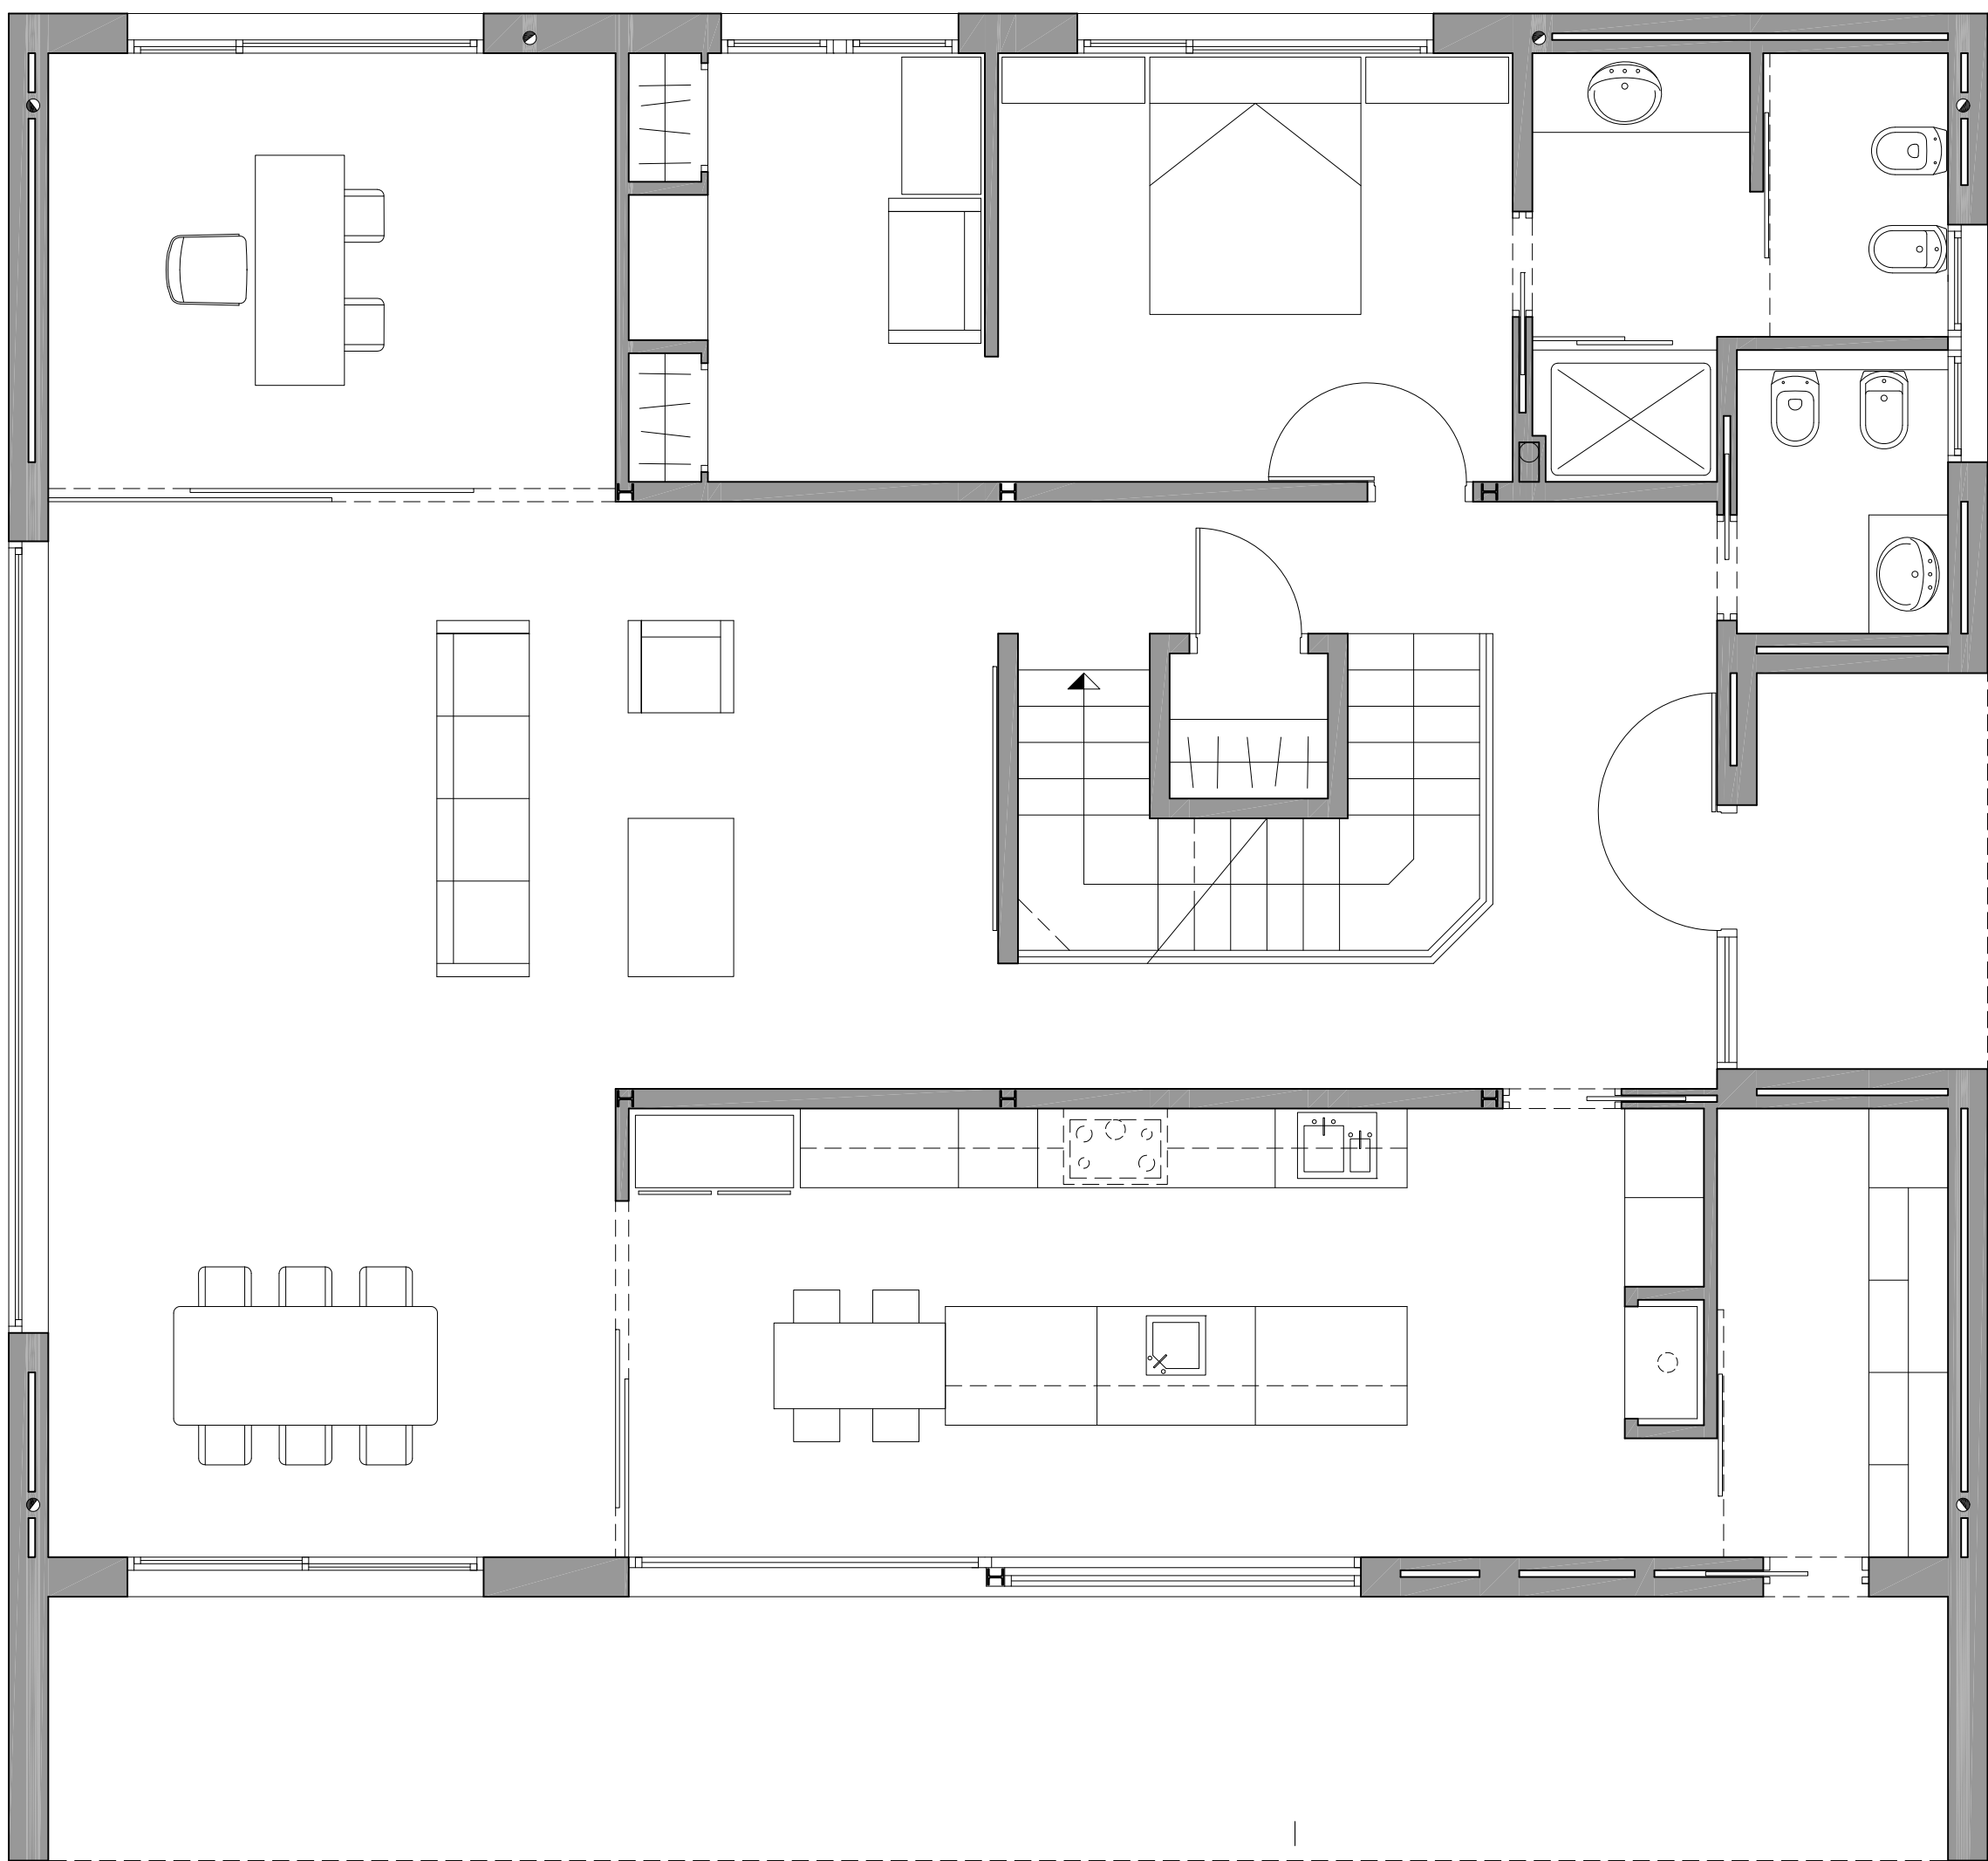


A

A

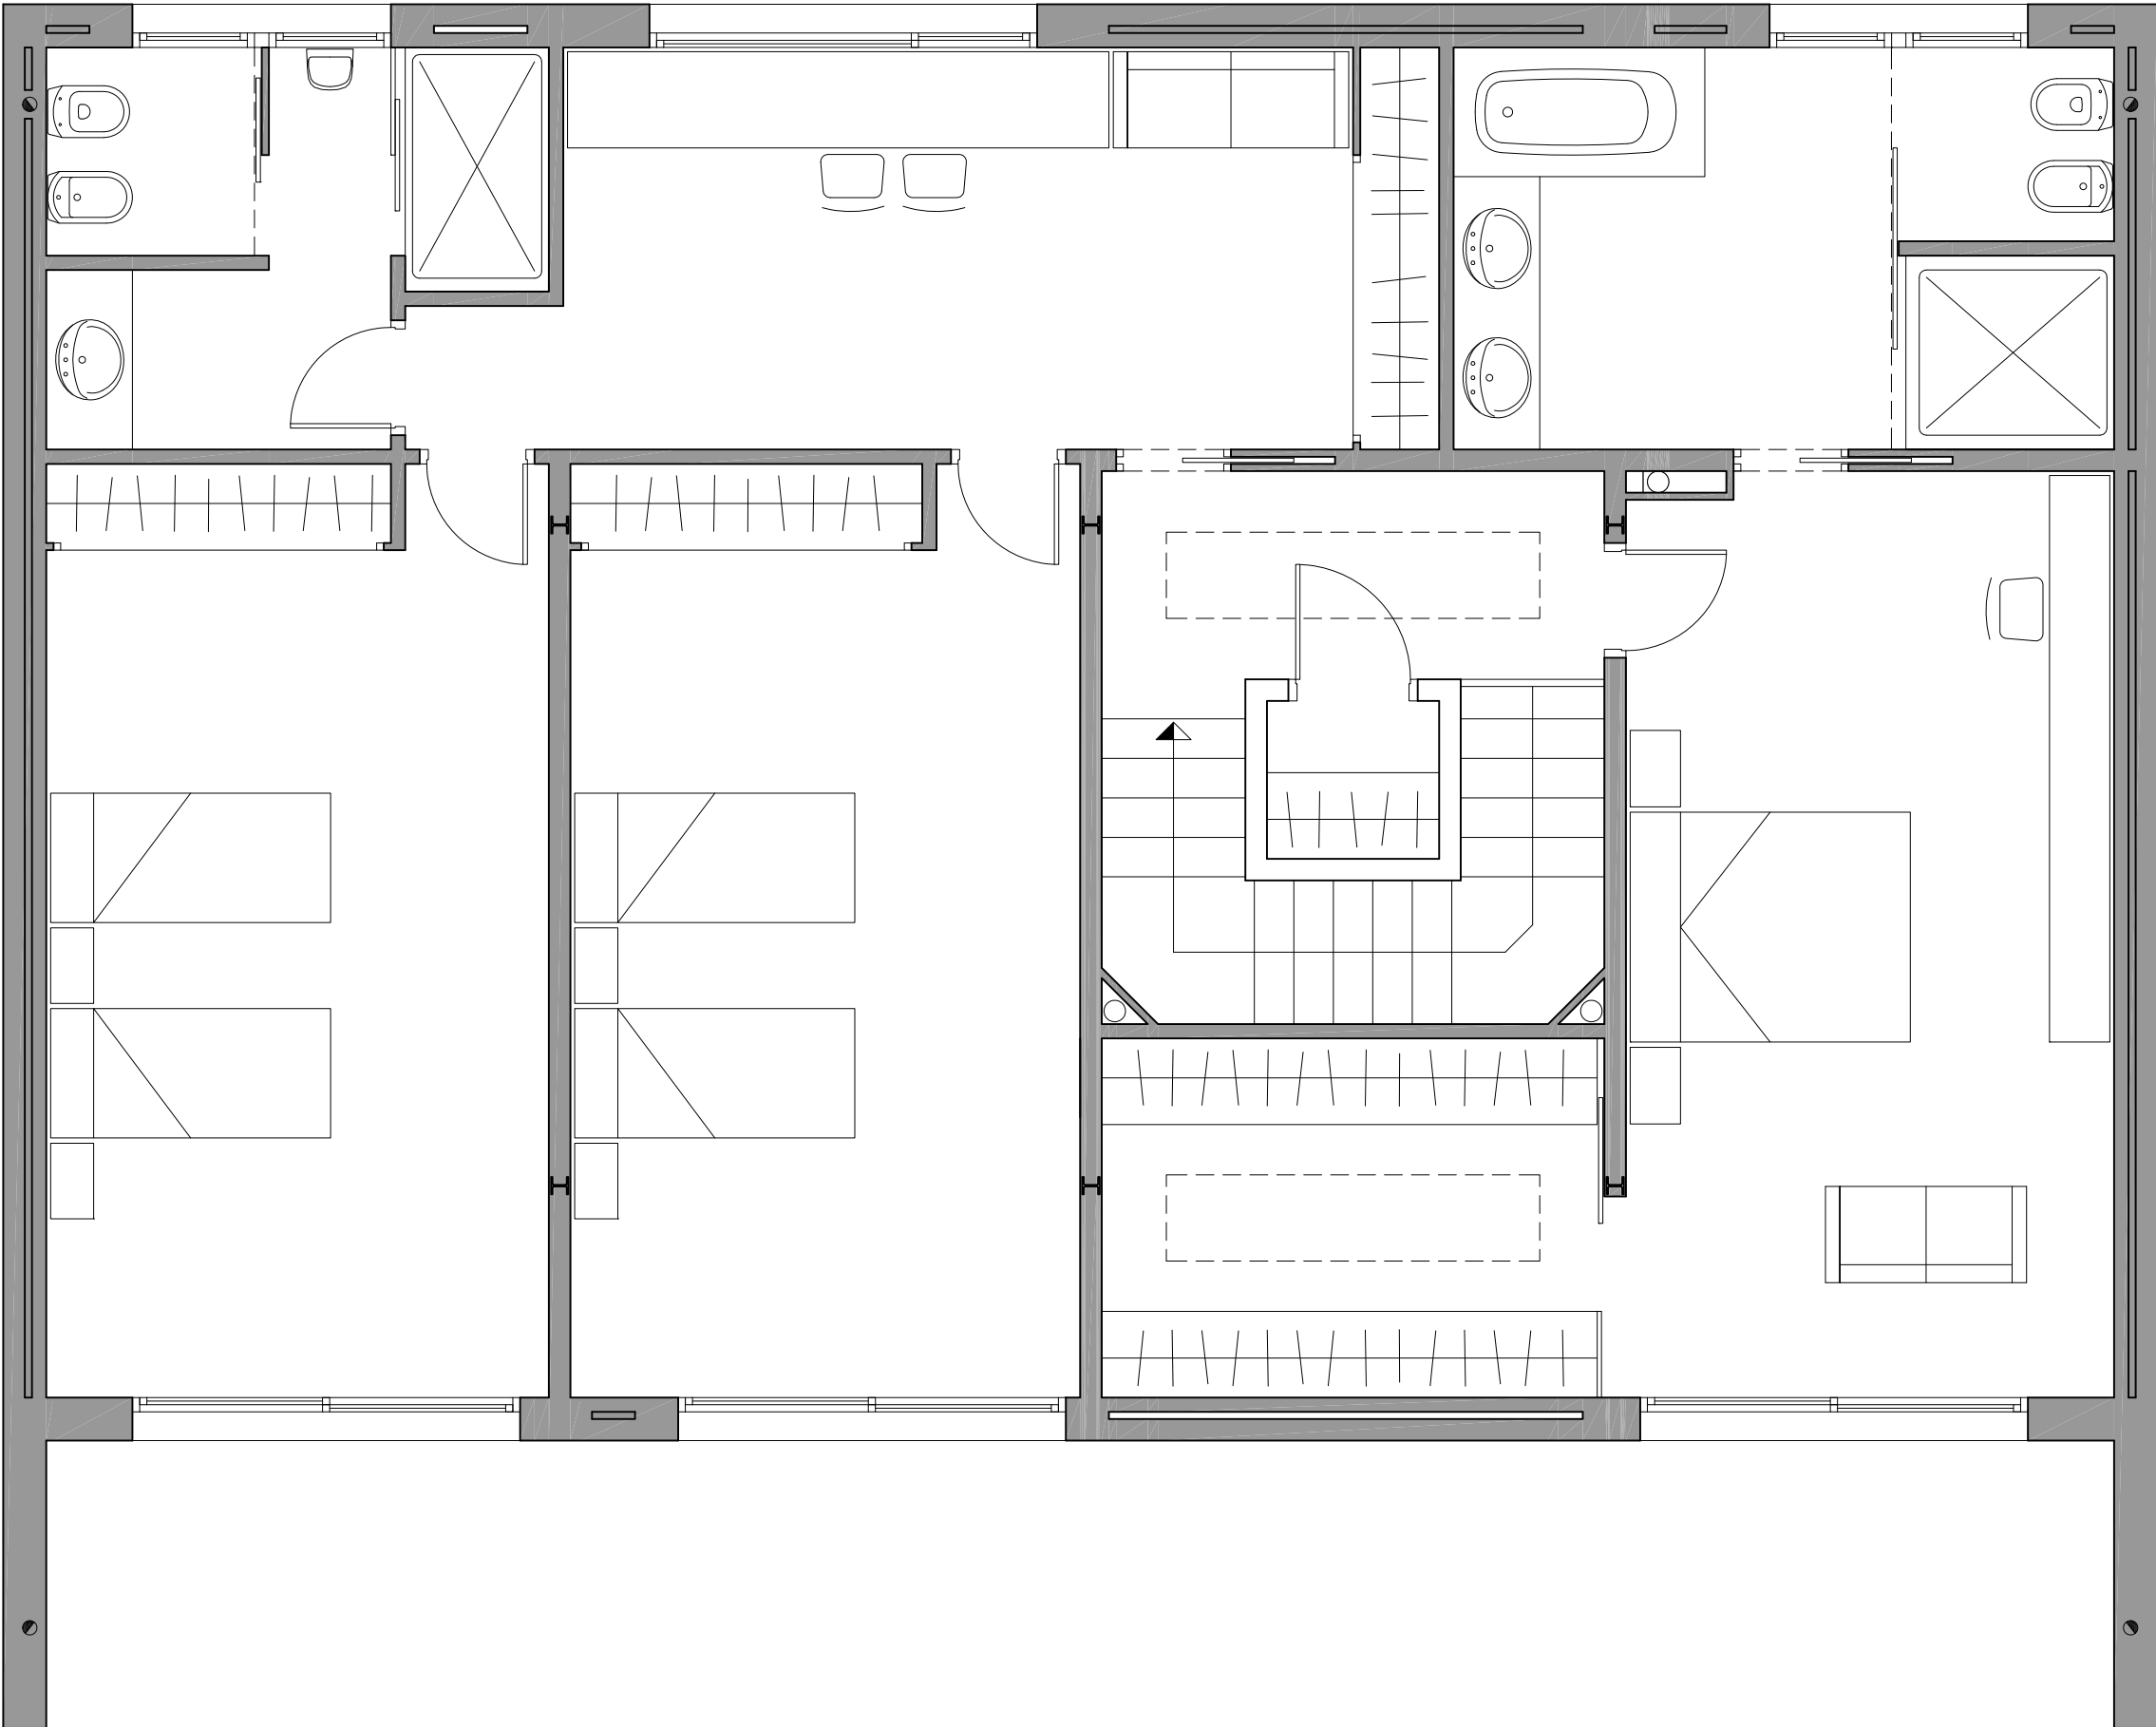

A

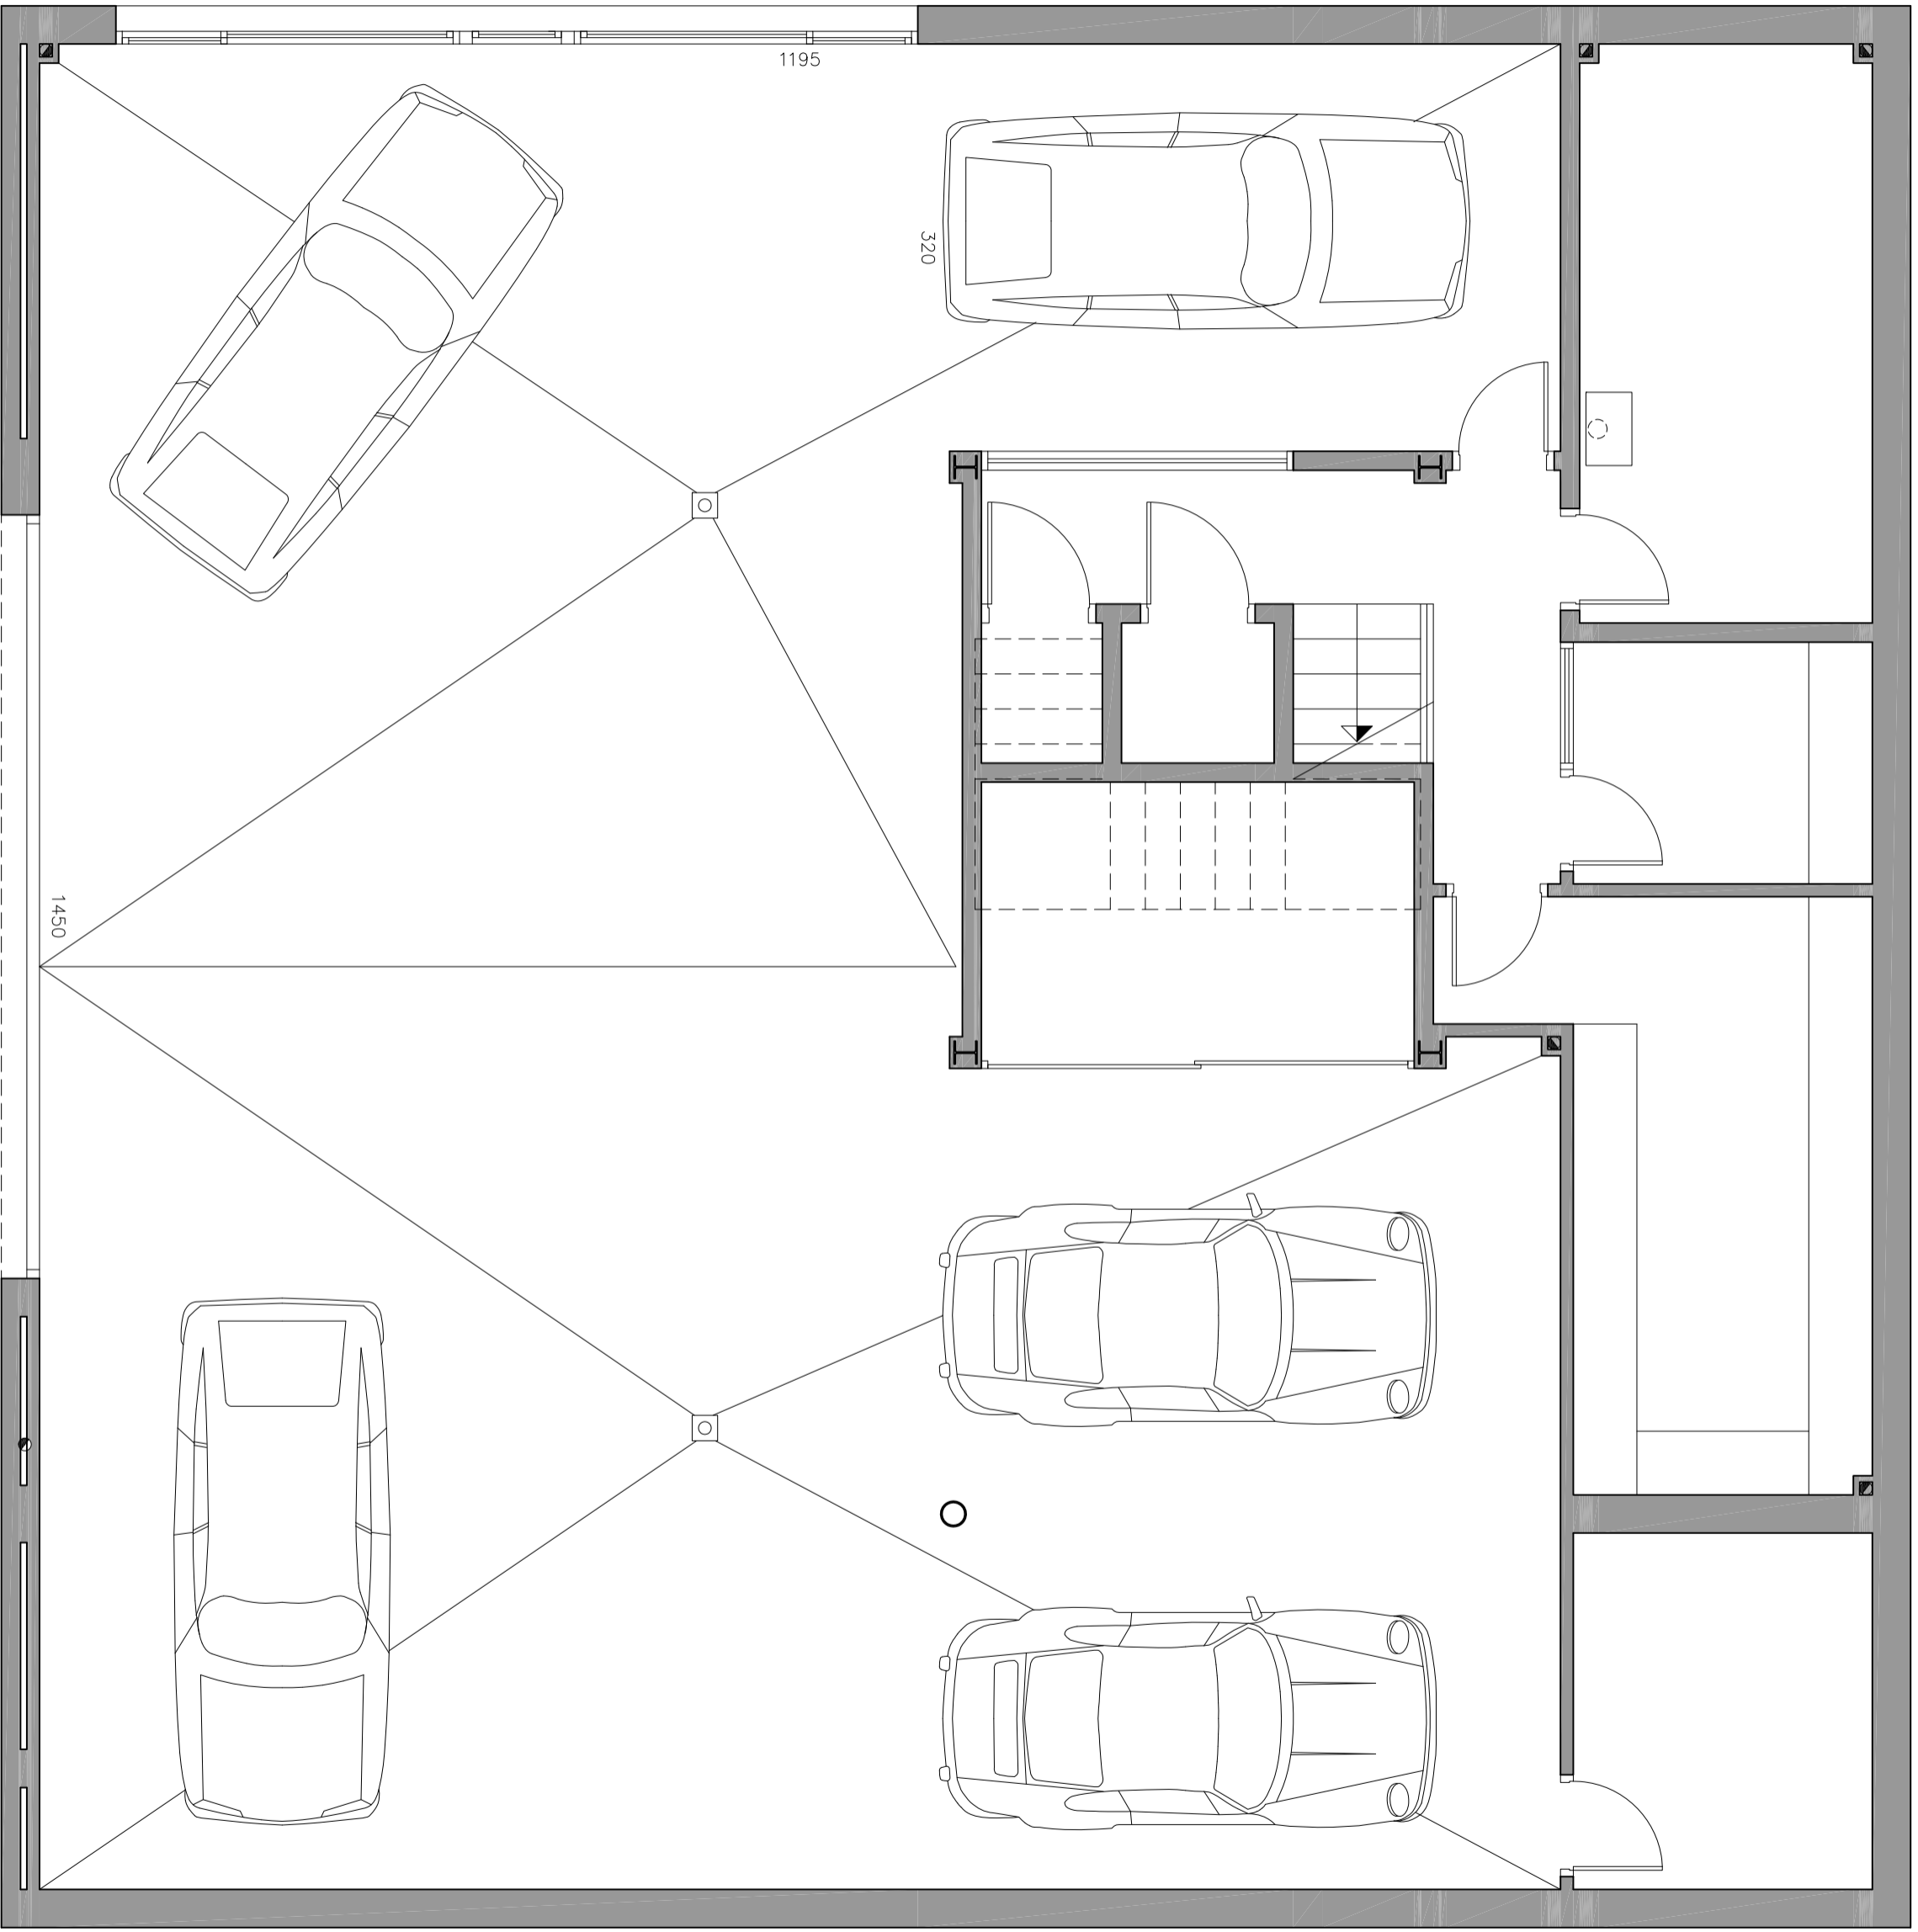

1195

320

1450

O

A'

A